



Übergang Fensterband Sporthalle auf Dach Geräteraum

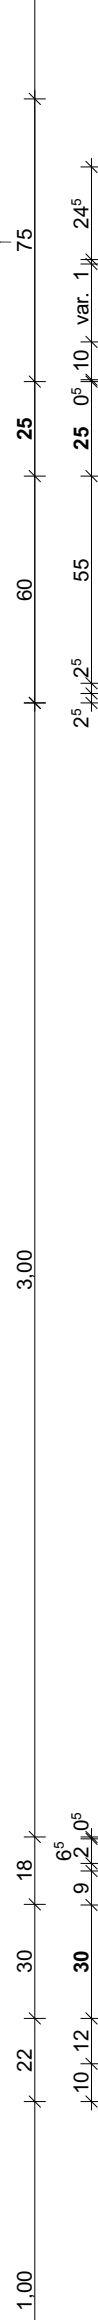

Fassade Geräteraum



Architectural floor plan of the 1st floor of the 'Haus der Kunst' in Munich. The plan shows a large central hall with a long table and chairs. Various rooms and corridors are labeled. Sections are marked with red rectangles and labeled: SCHNITT 1, SCHNITT 2, SCHNITT 3, SCHNITT 4, SCHNITT 5, SCHNITT 6, SCHNITT 7, SCHNITT 8, SCHNITT 9, SCHNITT 10, and SCHNITT 12. A north arrow is located in the top right corner.

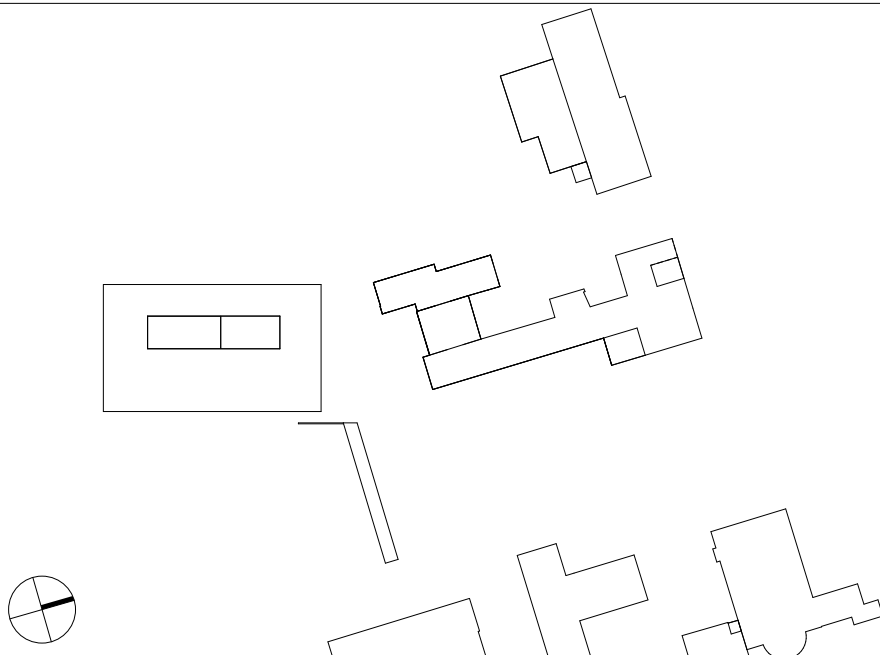FIB_AGB_06_DE_XX_FS_301		00	F		
Projektname_Fachbereich_LLeistungsphase_Planart_Ebene_Planinhalt_Plannummer		Index	Status		
Fassadenschnitte 2,3		1:20 Maßstab			
Planinhalt					
					
Bauvorhaben:	Neubau 3-gruppiger Kinderhort, GS-Fachraumerweiterung und 1-fach Turnhalle Fischbacher Hauptstraße 118 90475 Nürnberg Deutschland Flur Nr. 269, 269/1, 269/2, 270/5 Gemarkung Fischbach				
Bauherr:	Stadt Nürnberg, vertreten durch WBG KOMMUNAL GmbH Beuthener Straße 41 90471 Nürnberg Tel.: +49 911 6004-215 Email: marn@wbg.nuernberg.de				
Planung:					
Sämtliche Masse sind am Bau vom Auftragnehmer zu nehmen und prüfen. Für Massfehler haftet der Auftragnehmer! Bei der Planung und Bauausführung sind folgende Unterlagen zu beachten: Sanispläne, Schallspläne, Fachwerkzeipläne, Brandschutz- und Schallschutzzusichten, Antriebslegende und -details, Firmenzeichnungen!					
Planinhalt	Phase	Freigabe	Datum Freigabe	Geprüft	Datum Prüfung
± 0,00 = +340,10 üNN	Ausschreibungsplanung Datum 11.06.26	Freigabe Maßstab 1:20	Format 664 x 841	Gezeichnet	Projektleiter