



Gelände	Höhe	290.000 m																																	
	Abstand	-12.975	298.459	-10.000	298.573	-9.990	298.574	-5.000	298.775	-0.000	298.826	1.400	298.666	2.109	298.585	5.000	298.710	10.000	298.926	10.130	298.931	13.078	298.915	15.000	298.652	15.248	298.618	15.409	298.519	15.540	298.472	15.859	298.631	17.856	298.908
Planung	Höhe											298.649	298.648	298.529	298.545								299.072	299.097	299.066	298.977	298.736								
	Abstand											1.360	1.500	1.500	2.000								12.750	13.250	13.265	14.750	15.113								

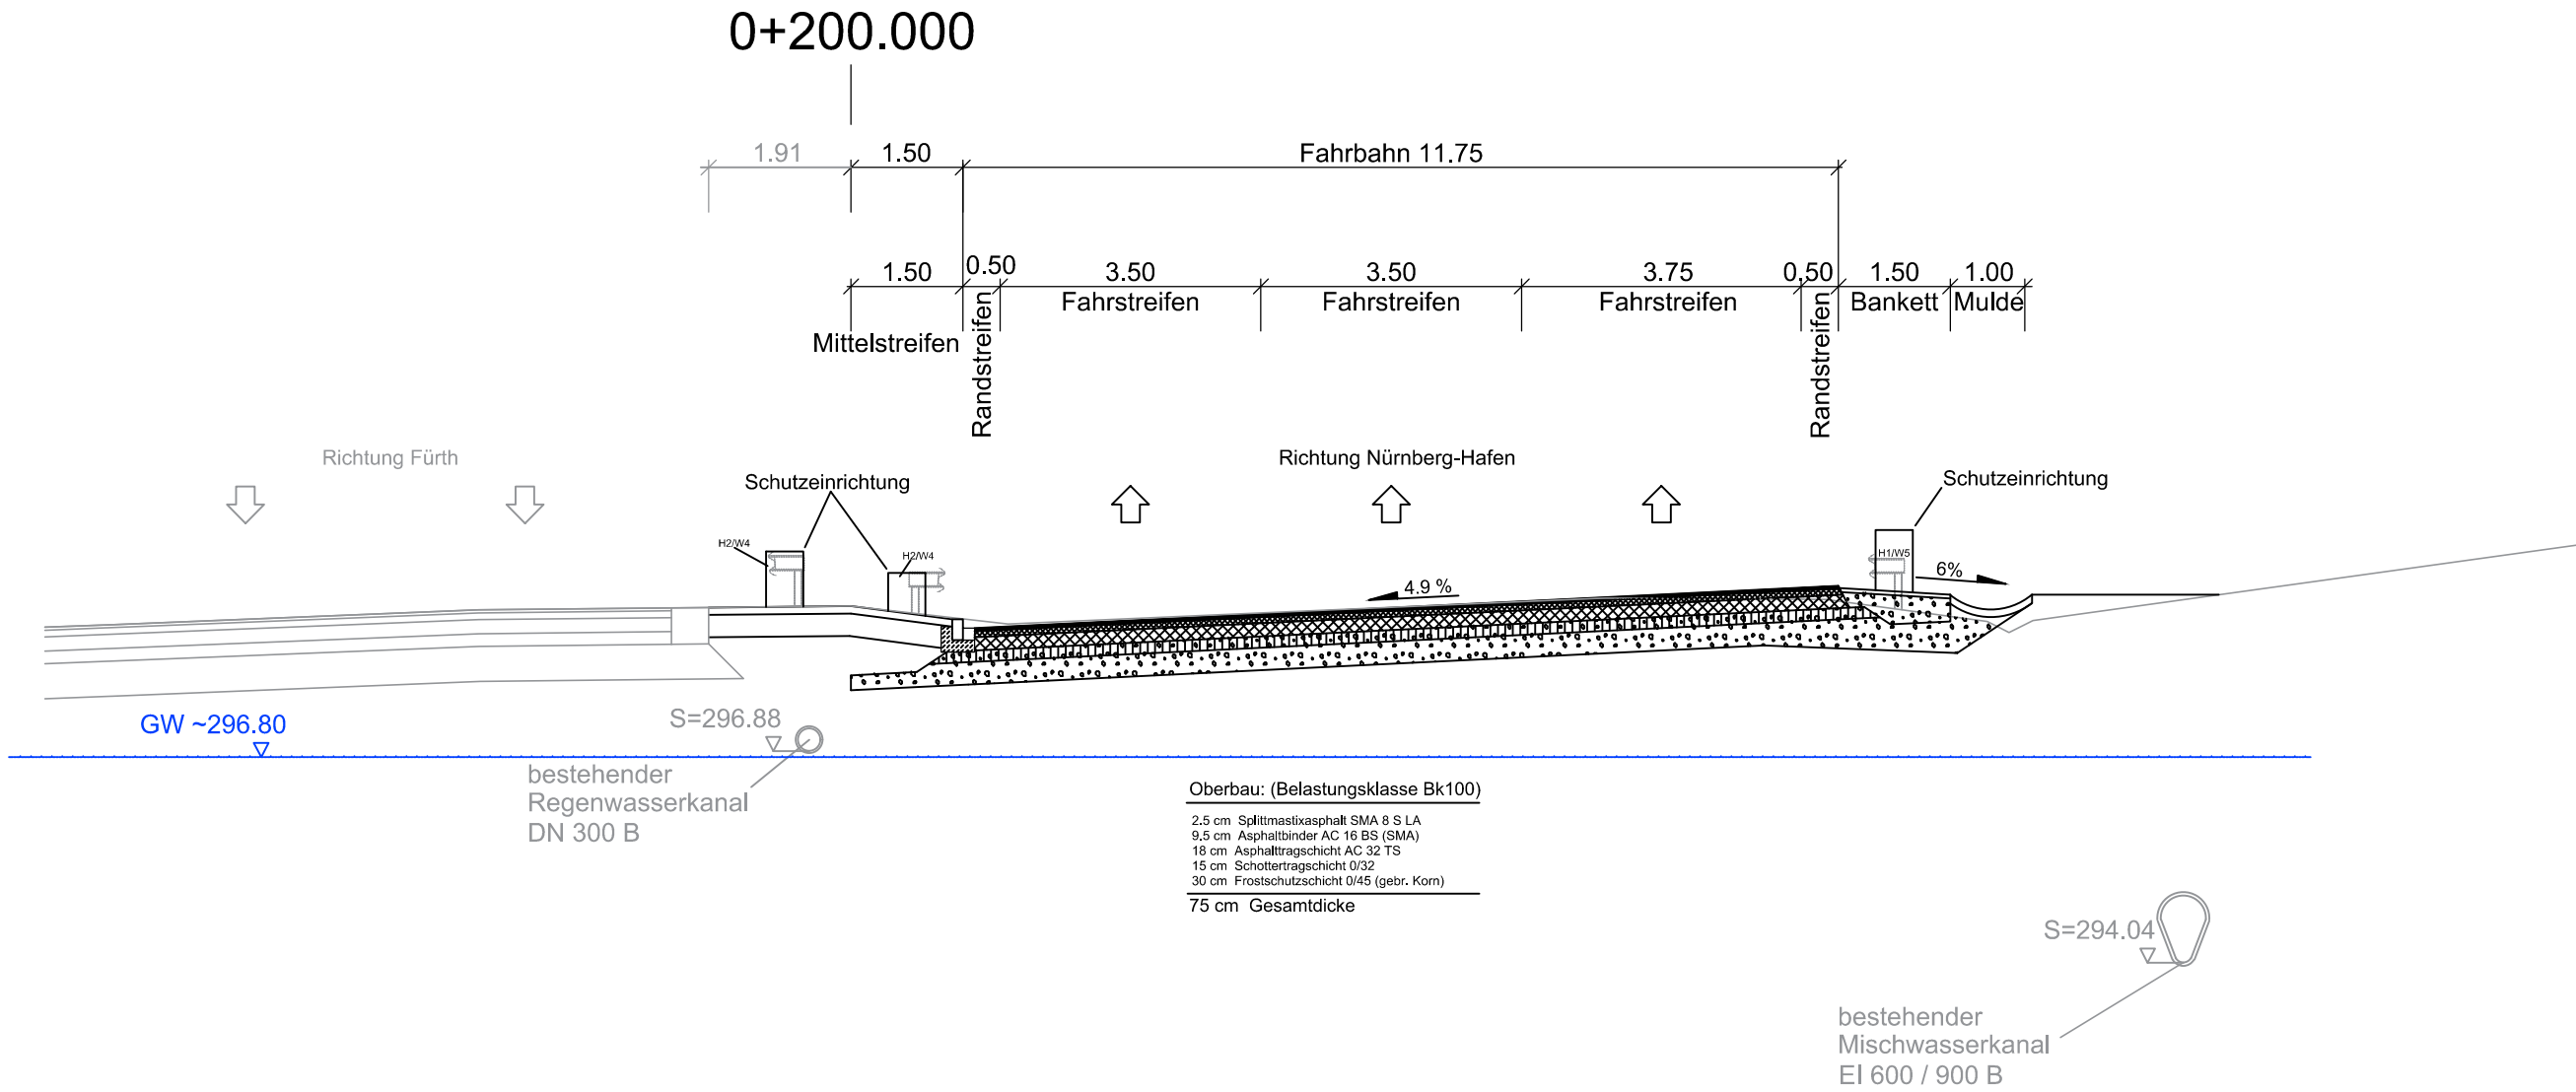

- LEGENDE:
- Bestand
 - Neuplanung
 - Rückbau

Plancodierung 6-SQ-610-0001-W0200-20

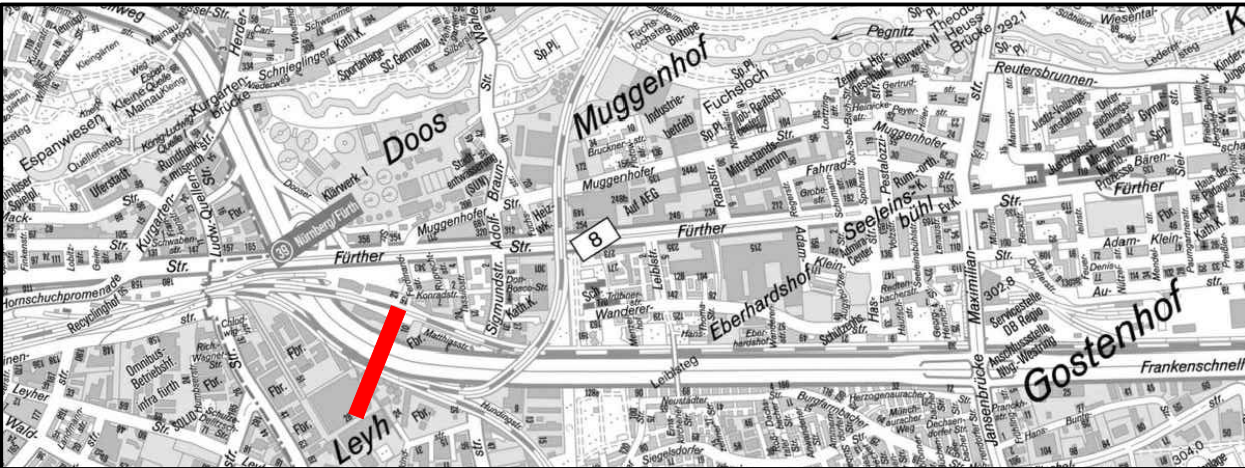

		Datum	Zeichen
	bearbeitet	07.07.14	Ernst
	geprüft	07.07.14	Lindner
Nürnberg, den			
Stadt Nürnberg Servicebetrieb Öffentlicher Raum Nürnberg Sulzbacher Straße 2-6, 90489 Nürnberg		Datum	Zeichen
	bearbeitet	11.09.2025	Vargas
	geprüft	11.09.2025	Fuhr
Unterlage/ Blatt: Planart Maßstab: 1:100			

Anlage zur Ausschreibung

Ausbau Frankenschnellweg	
Kennzeichnender Querschnitt westlich Sigmundstraße Bau-km 0+200,00	
aufgestellt: SÖR / FSW	
gez. Heidner Nürnberg, den 30.04.2026	