


Vignolgleis Offener Oberbau

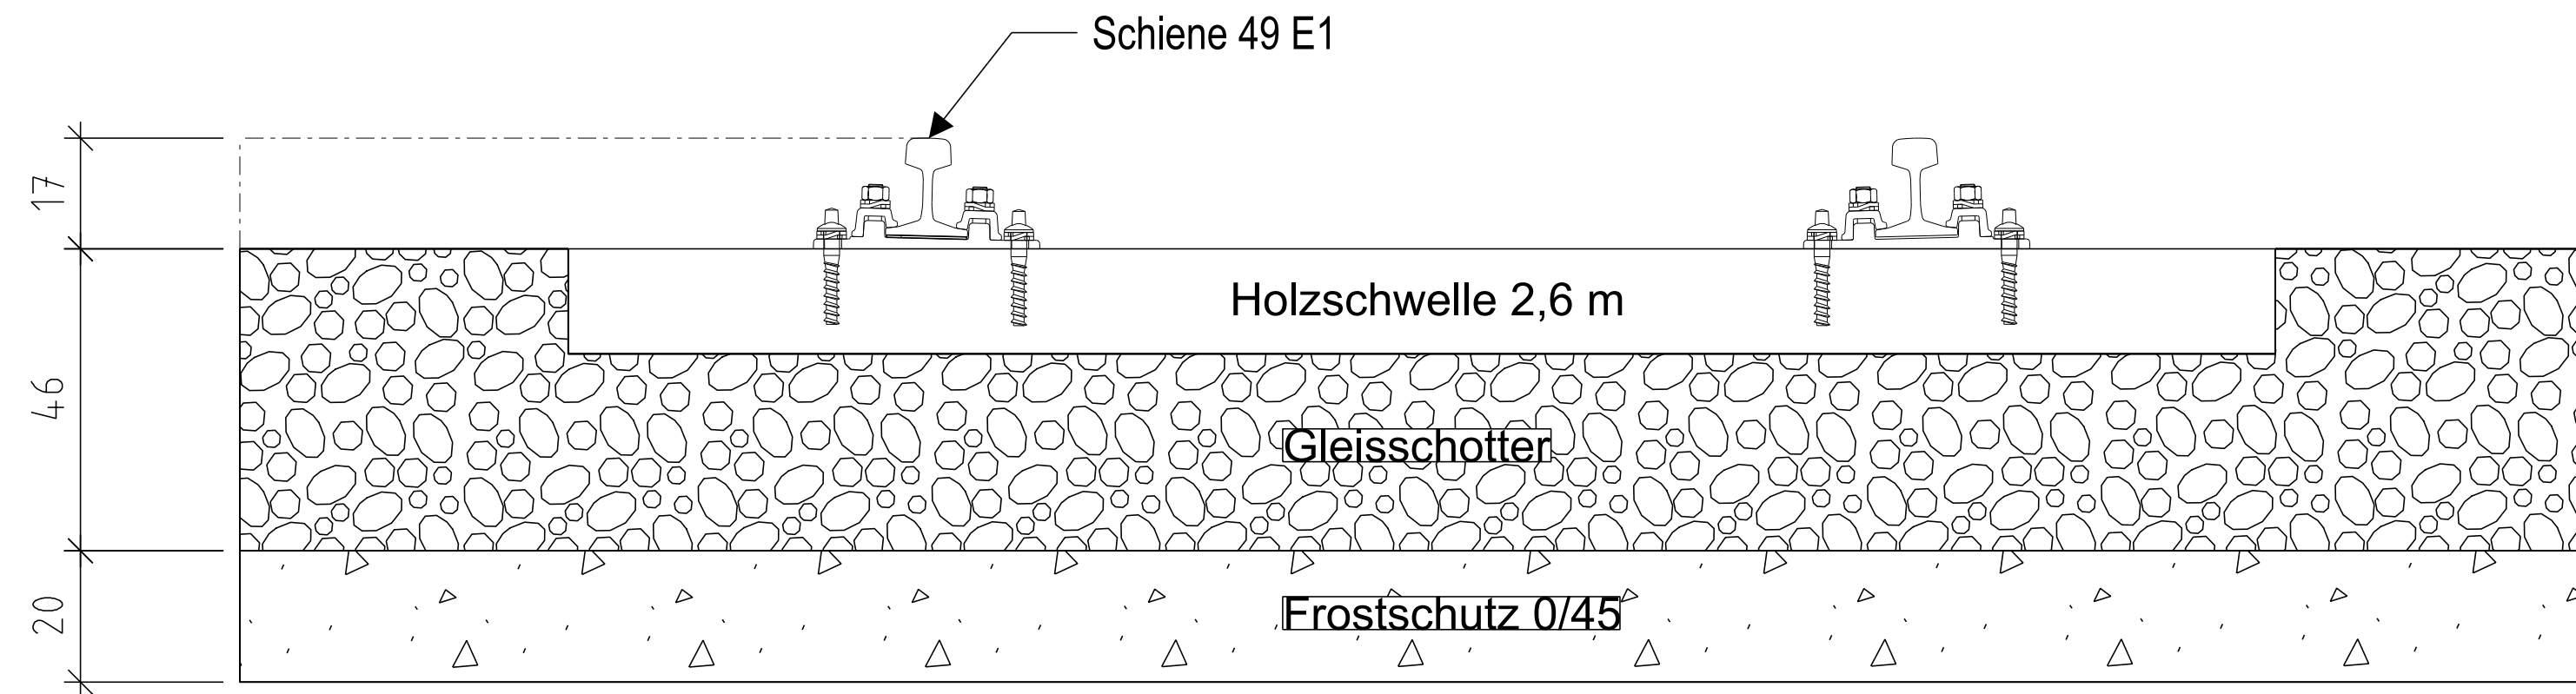

-	-	-	-	-	-
-	-	-	-	-	-
-	-	-	-	-	-
-	-	-	-	-	-
-	-	-	-	-	-
Index	Art der Änderung	Datum	Verfasser	Datum	Freigabe

</