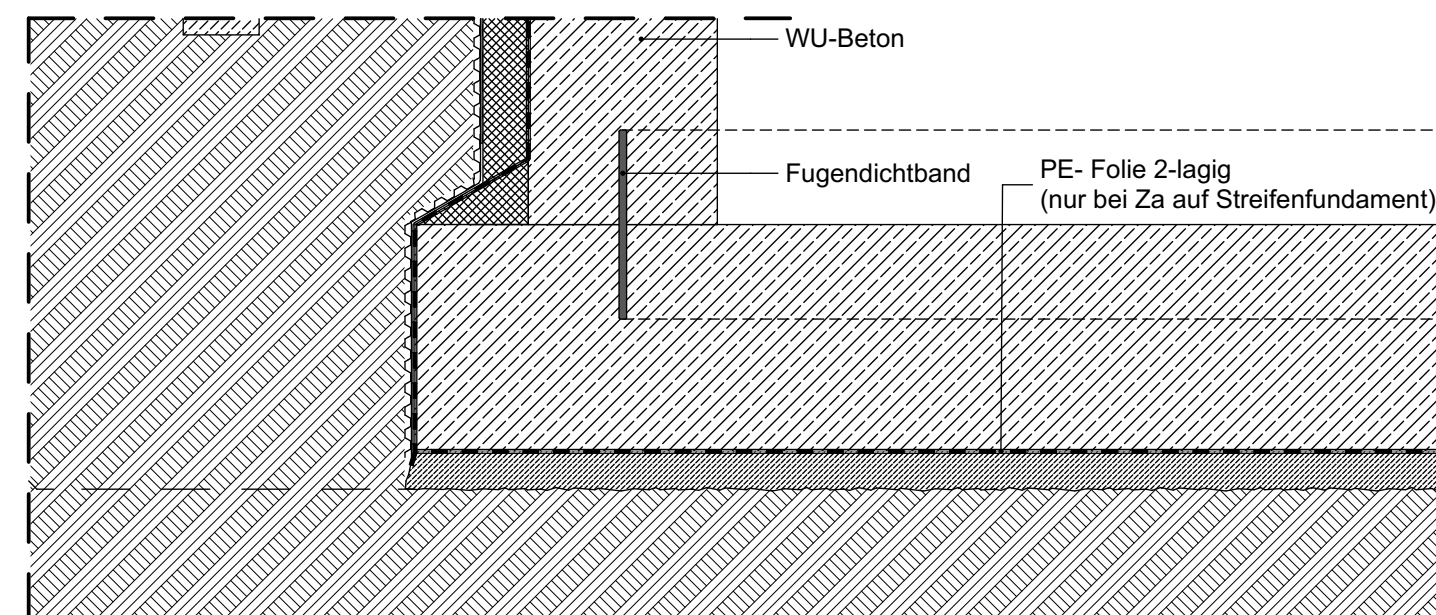


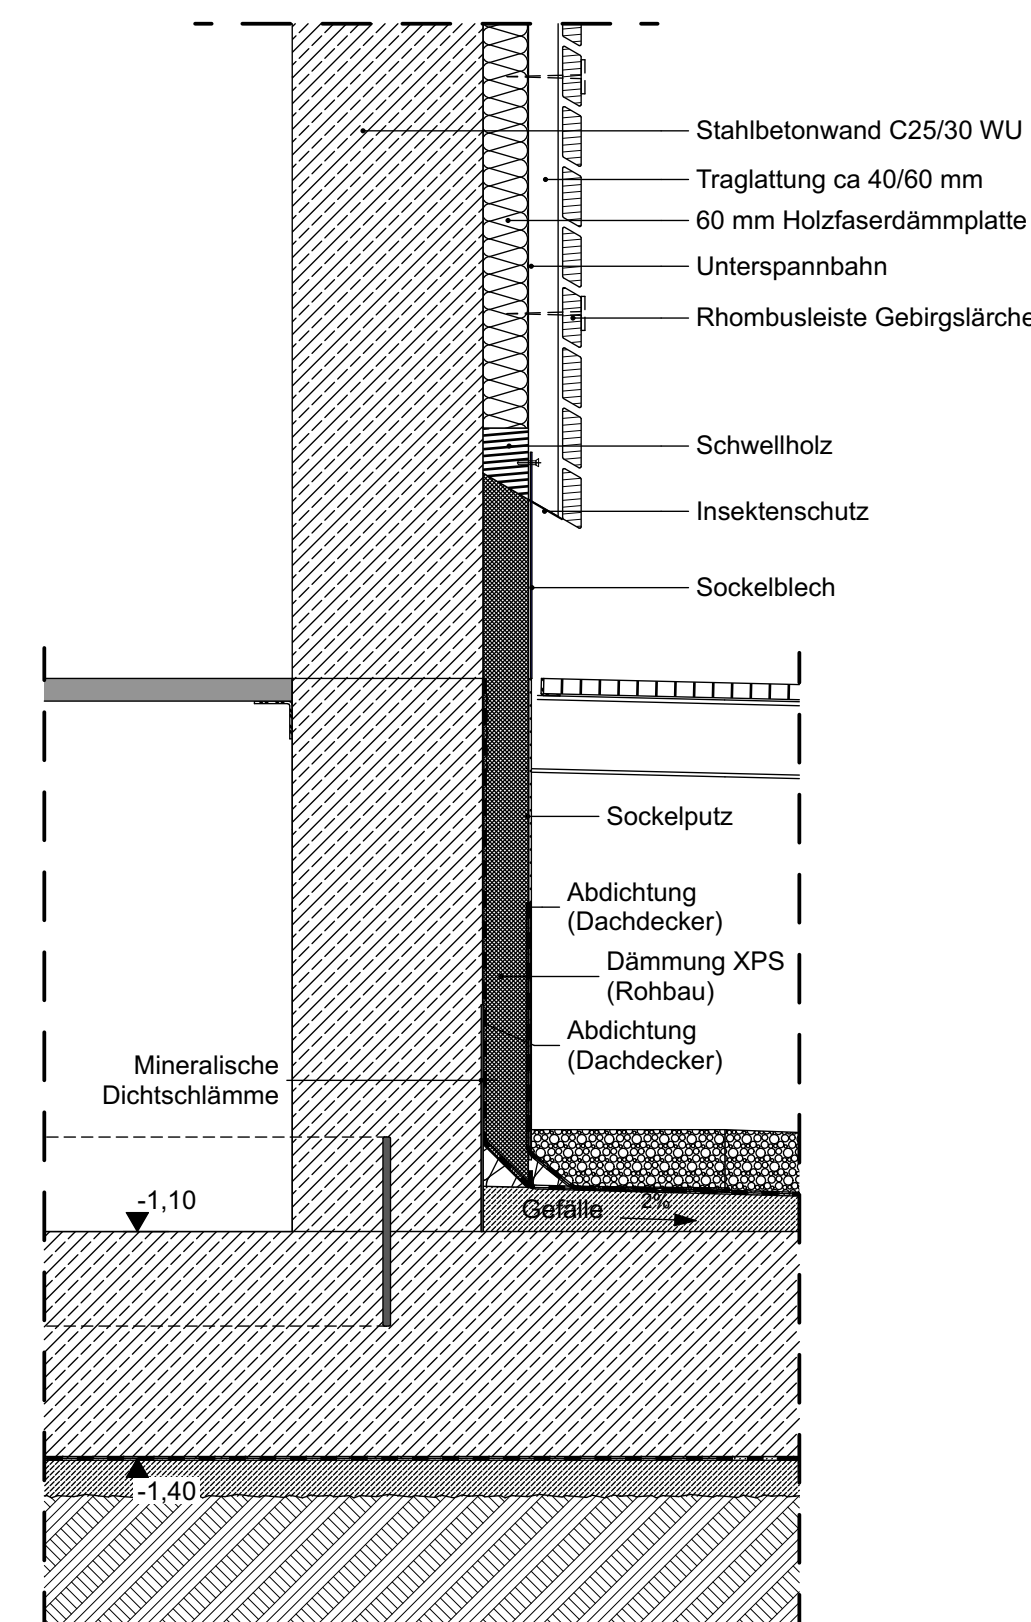
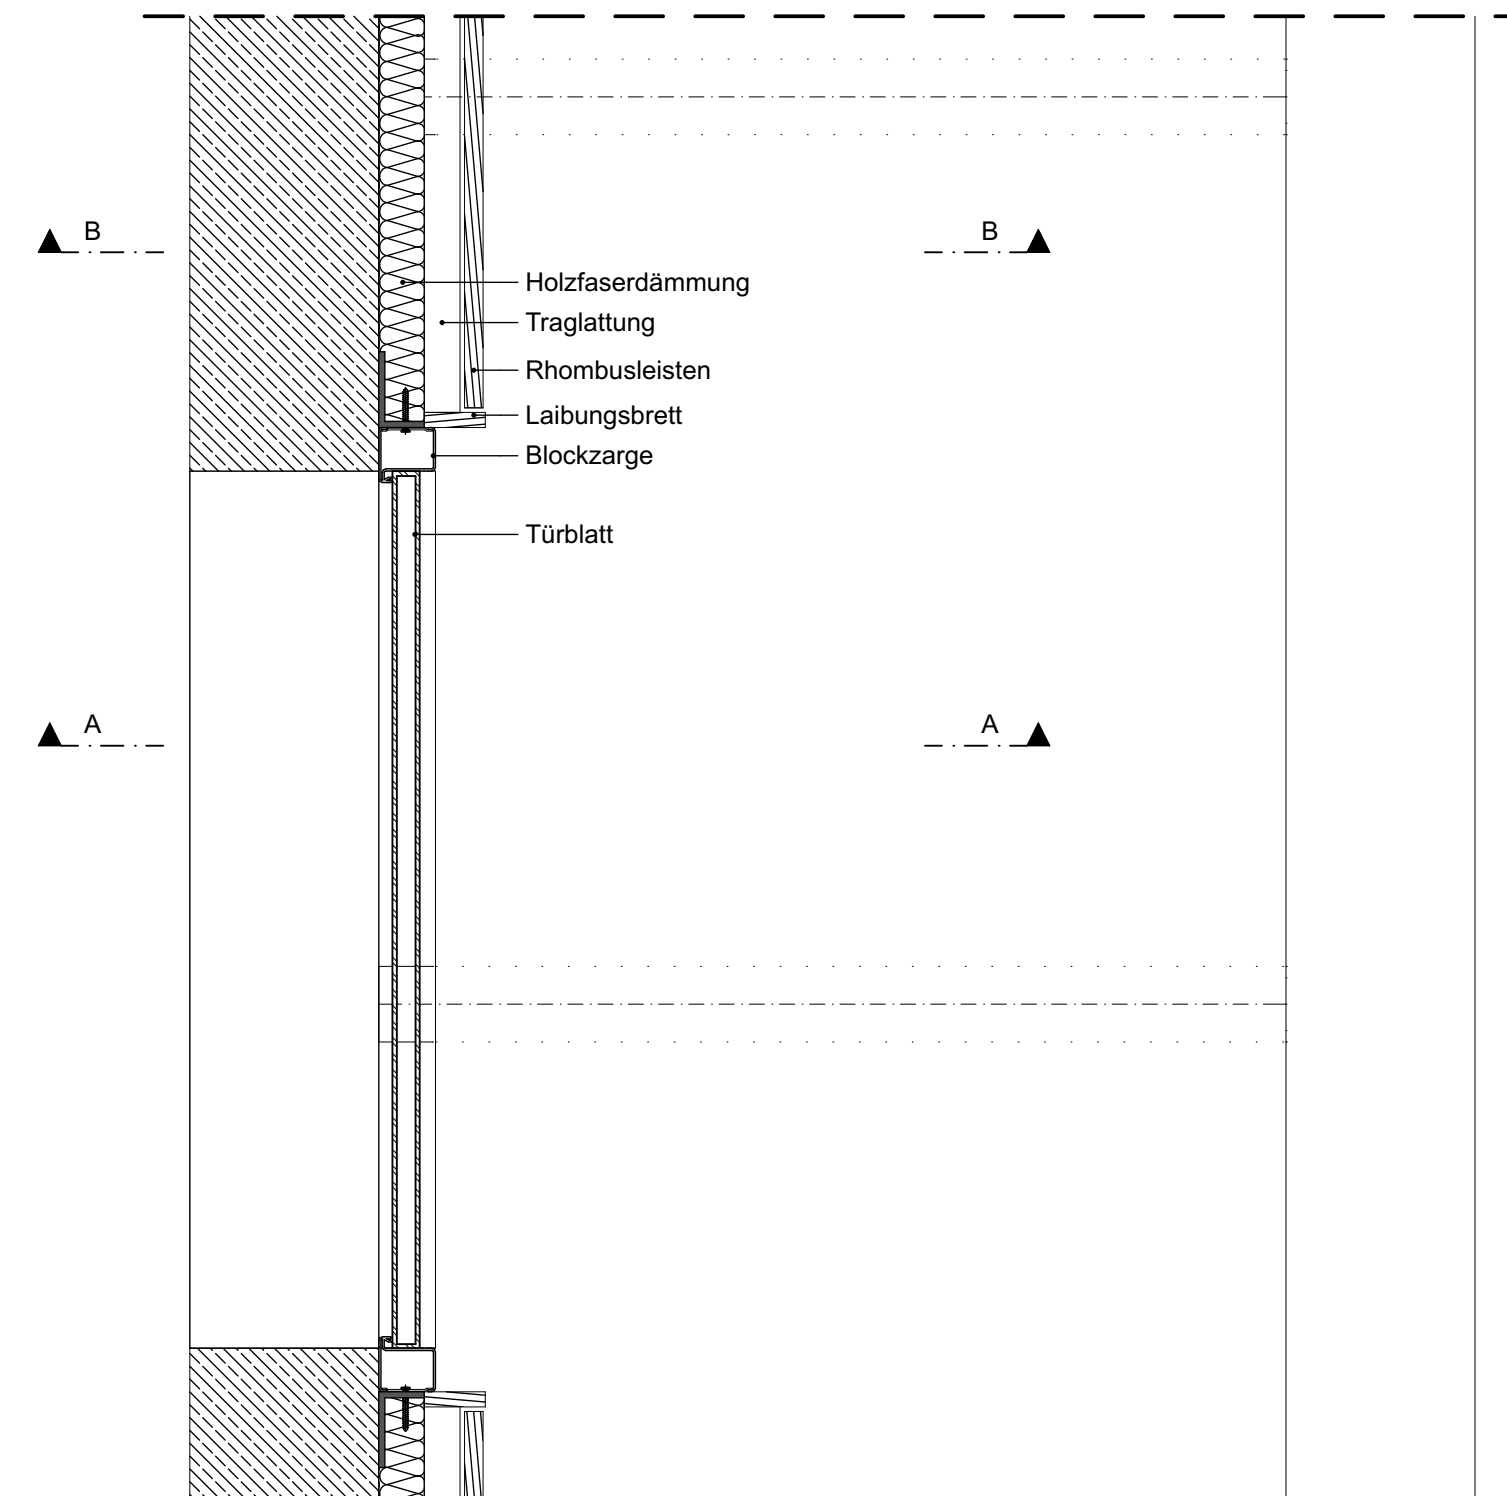
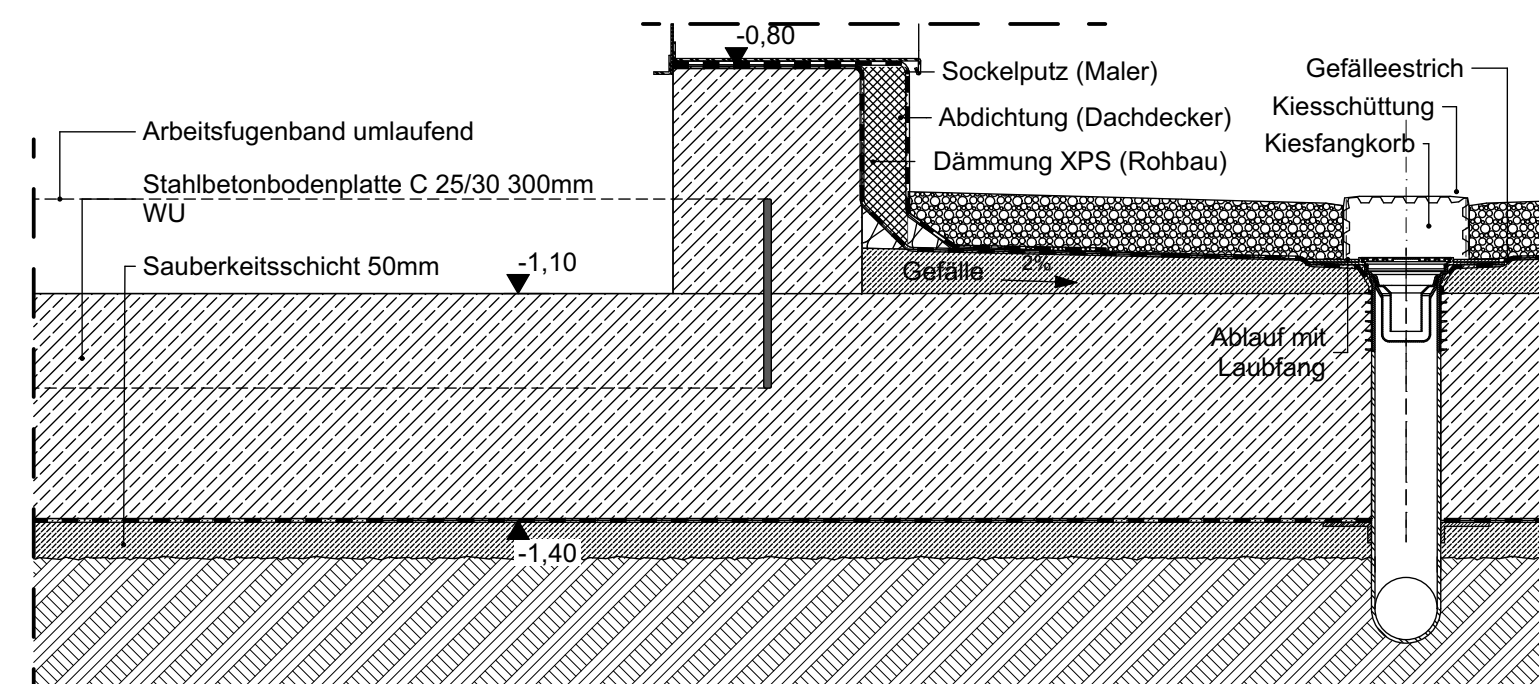


Wetterschutzgitter
Lamellen

3.20

Tür

lichte Höhe 2,50m

[illegible]